


# CHAUSSEE RENFORCEE

des P.R. 46+201 à 46+915  
des P.R. 47+368 à 47+891

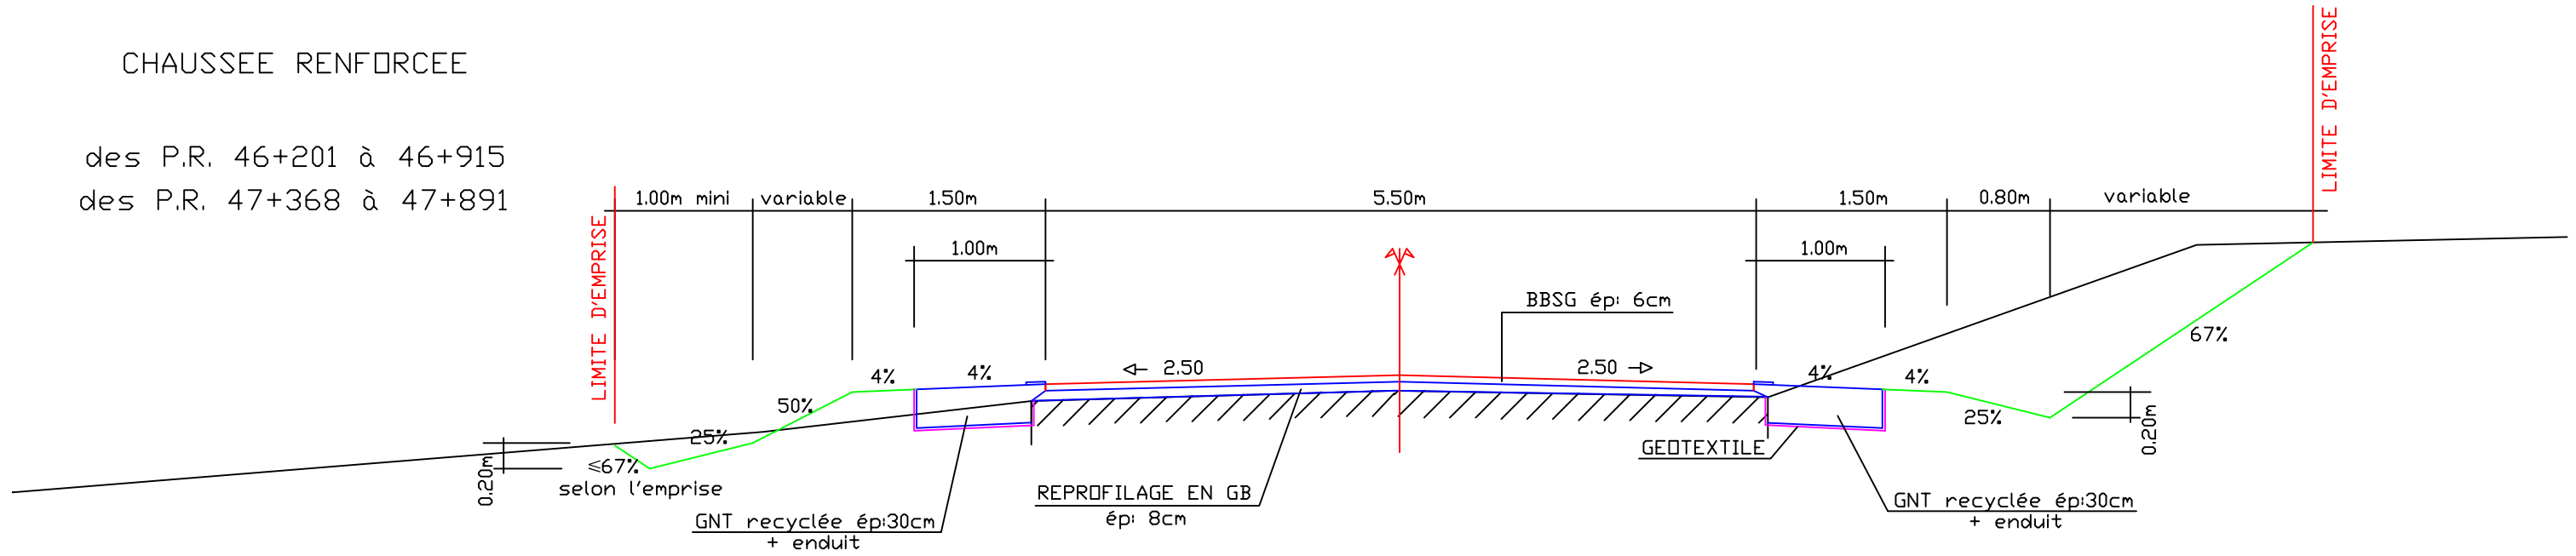

# CHAUSSEE NEUVE

des P.R. 40+252 à 40+552

