


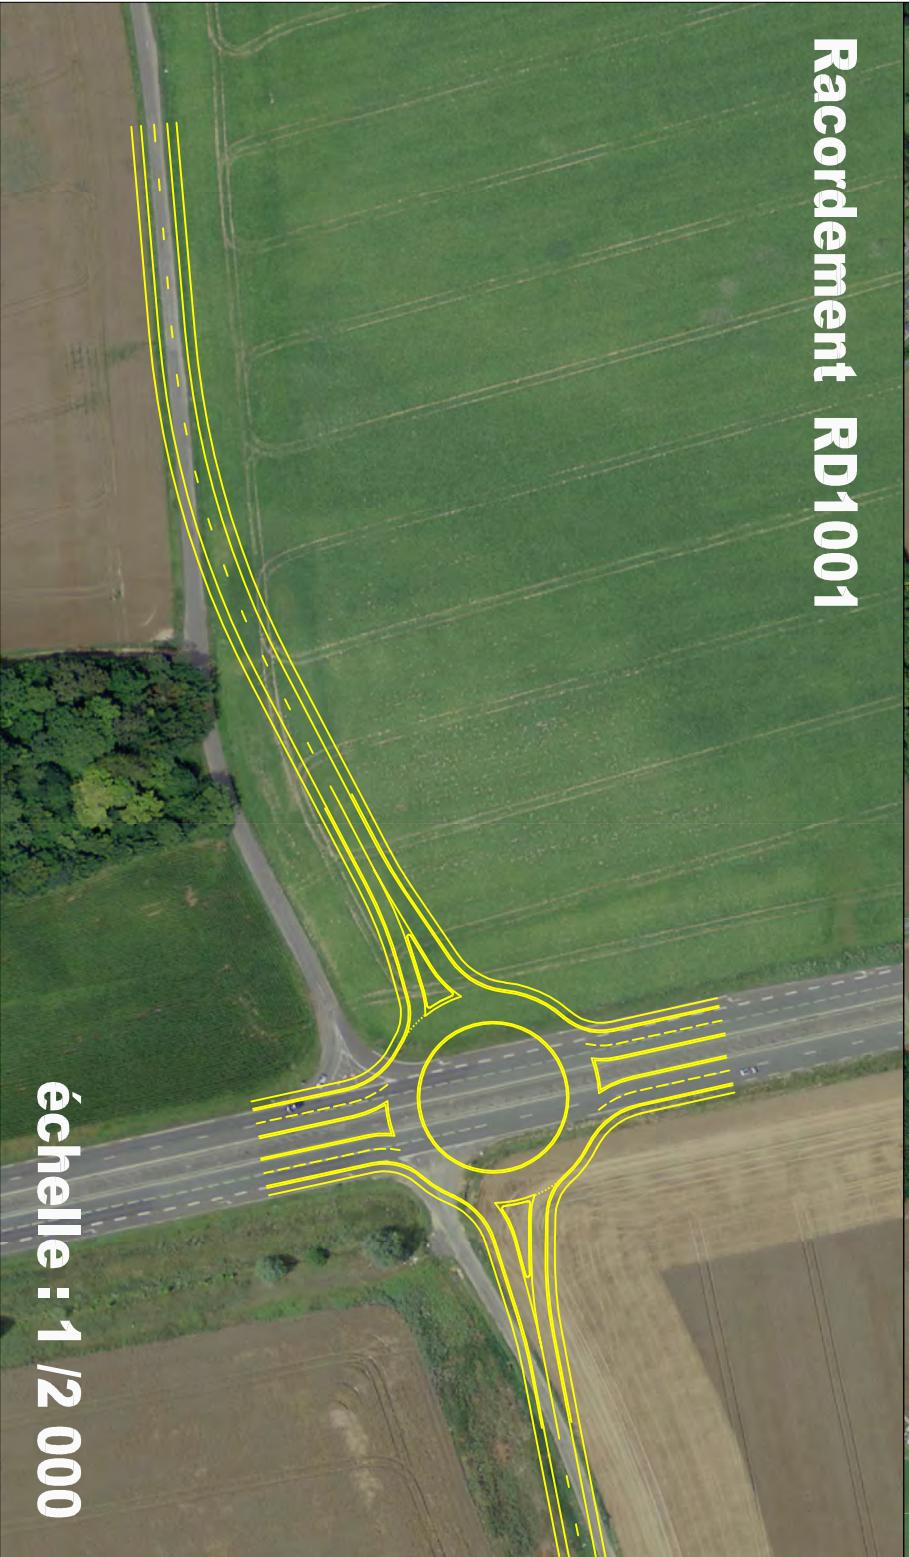

Raccordement RD1001



échelle : 1 / 2 000

Raccordement RD49



échelle : 1 / 2 000

échelle : 1 / 10 000